

**MAY RIVER ROAD IMPROVEMENTS
PHASE 2**

PREPARED FOR:

TOWN OF BLUFFTON

**T&H PROJECT No.
J-23039.0000**

ADDENDUM NO. 1

JUNE 28, 2016

PART I – CONTRACT DOCUMENTS

The Bid Documents shall be changed in the following respects:

SECTION 00 41 43 – BID FORM – UNIT PRICE:

Section 3b table revised to include Addendum 1 with date June 28, 2016. Section 4 includes revised bid form.

Revised line items include the following:

- EARTHWORK ITEM 10 renamed to GRADING. Quantity revised. GRADING includes compaction and establishing finished subgrade and final grade elevations for all elements of the plan that require grading in accordance with the technical specifications for each item. GRADING quantity includes the area of disturbance outside the existing 11' travel lanes and paved asphalt street intersections.
- EROSION AND SEDIMENT CONTROL ITEM 6 quantity revised to match plans.

PART II – TECHNICAL SPECIFICATIONS

No changes.

PART III – SITE PLANS

Erosion and Sediment Control Detail Sheet EC1.9

- SILT FENCE detail revised to specify SILT FENCE – TYPE A.

Paving Grading and Drainage Plan Sheets C3.5-C3.6.

- Notes for Sidewalk Connection and Sidewalk Easement near STA 28+00 (south side of road) moved to correct location near STA 27+00.

All other aspects of the project remain unchanged.

THOMAS & HUTTON



Mays Boyd, P.E.
Project Manager

End of ADDENDUM NO. 1

DOCUMENT 00 41 43**BID FORM – UNIT PRICE (SINGLE – PRIME CONTRACT)**

PROJECT IDENTIFICATION: May River Road Improvements
Phase 2

**CONTRACT IDENTIFICATION
AND NUMBER:** J – 23039.0000

THIS BID IS SUBMITTED TO: Town of Bluffton
20 Bridge Street
Bluffton, SC 29910

1. The undersigned BIDDER proposes and agrees, if this Bid is accepted, to enter into an agreement with OWNER in the form included in the Contract Documents to perform and furnish all Work as specified or indicated in the Contract Documents for the Bid Price and within the Bid Times indicated in this Bid and in accordance with the other terms and conditions of the Contract Documents.
2. BIDDER accepts all of the terms and conditions of the Advertisement or Invitation to Bid and Instructions to Bidders, including without limitation those dealing with the disposition of Bid security. This Bid will remain subject to acceptance for 60 days after the day of Bid opening, or for such longer period of time BIDDER may agree to in writing upon request of OWNER.
3. In submitting this Bid, BIDDER represents, as more fully set forth in the Agreement, that:
 - a. BIDDER has examined and carefully studied the Plans and Specifications for the work and contractual documents relative thereto, and has read all Technical Provisions, Supplementary Conditions, and General Conditions, furnished prior to the opening of Bids and can fulfill the requirements of the work to be performed.
 - b. BIDDER further acknowledges hereby receipt of the following Addenda:

ADDENDUM NO.	DATE
1	June 28, 2016

- c. BIDDER has visited the site and become familiar with and is satisfied as to the general, local and site conditions possibly affecting cost, progress, performance and furnishing of the Work;
- d. BIDDER is familiar with and is satisfied as to all federal, state, and local Laws and Regulations possibly affecting cost, progress, performance and furnishing of the Work.

- e. BIDDER has carefully studied all reports of explorations and tests of subsurface conditions at or contiguous to the site and all drawings of physical conditions in or relating to existing surface or subsurface structure at or contiguous to the site (except underground Facilities) have been identified in the Supplementary Conditions. BIDDER acknowledges such reports and drawings are not Contract Documents and may not be complete for BIDDER's purposes. BIDDER acknowledges OWNER and Engineer do not assume responsibility for the accuracy or completeness of information and data shown or indicated in the Bidding Documents with respect to Underground Facilities at or contiguous to the site. BIDDER has obtained and carefully studied (or assumes responsibility for having done so) all such additional or supplementary examinations, investigations, explorations, tests, studies and data concerning conditions (surface, subsurface and Underground Facilities) at or contiguous to the site or otherwise which may affect cost progress, performance or furnishing of the work or which relate to any aspect of the means, methods, techniques, sequences and procedures of construction to be employed by BIDDER and safety precautions and programs incident thereto. BIDDER does not consider any additional examinations, investigations, explorations, tests, studies, or data are necessary for the determination of this Bid for performance and furnishing of the Work in accordance with the times, price and other terms and conditions of the Bidding Documents.
 - f. BIDDER is aware of the general nature of Work to be performed by Owner and others at the site relating to Work for which this Bid is submitted as indicated in the Bidding Documents.
 - g. BIDDER has correlated the information known to BIDDER, information and observations obtained from visits to the site, reports and drawings identified in the Bidding Documents and all additional examinations, investigations, explorations, tests, studies, and data with the Bidding Documents.
 - h. BIDDER has given OWNER written notice of all conflicts, errors, ambiguities, or discrepancies BIDDER has discovered in the Bidding Documents and the written resolution thereof by OWNER is acceptable to BIDDER. The Bidding Documents are generally sufficient to indicate and convey understanding of all terms and conditions for performing and furnishing the Work for which this Bid is submitted.
 - i. This bid is genuine and not made in the interest of or on behalf of any undisclosed person, firm or corporation and is not submitted in conformity with any agreement or rules of any group, association, organization or corporation; BIDDER has not directly or indirectly induced or solicited any other Bidder to submit a false or sham Bid; BIDDER has not solicited or induced any person, firm or corporation to refrain from bidding; and BIDDER has not sought by collusion to obtain for itself any advantage over any other Bidder or over OWNER.
4. BIDDER will complete the Work in accordance with the Contract Documents for the following price(s):

GENERAL PROVISIONS					
ITEM	DESCRIPTION	QUANTITY	UNITS	UNIT PRICE	TOTAL
1	MOBILIZATION	1	LS	\$ -	\$ -
2	BONDS AND INSURANCE	1	LS	\$ -	\$ -
3	TRAFFIC CONTROL	1	LS	\$ -	\$ -
4	PROJECT MANAGEMENT AND COORDINATION	1	LS	\$ -	\$ -
SUB-TOTAL GENERAL PROVISIONS					\$ -
EARTHWORK					
ITEM	DESCRIPTION	QUANTITY	UNITS	UNIT PRICE	TOTAL
1	CLEAR. & GRUB. WITHIN R/W	1	LS	\$ -	\$ -
2	REM. OF STRUCT. & OBSTRUCT.	1	LS	\$ -	\$ -
3	REM. & DISP.OF EXIST. PAVEMENT	3915	SY	\$ -	\$ -
4	REM. & DISP. OF EXISTING CURB	235	LF	\$ -	\$ -
5	REM.& DISP.OF EXISTING CONC.	575	SY	\$ -	\$ -
6	REM. & DISP. OF EXISTING GRAVEL DRIVEWAY	103	SY	\$ -	\$ -
7	RELOCATE MAILBOX/ TRAFFIC SIGN	66	EA	\$ -	\$ -
8	UNCLASSIFIED EXCAVATION	1910	CY	\$ -	\$ -
9	BORROW EXCAVATION	6950	CY	\$ -	\$ -
10	GRADING	16235	SY	\$ -	\$ -
11	MAINTENANCE STONE	100	TON	\$ -	\$ -
12	TACK COAT	7256	SY	\$ -	\$ -
SUB-TOTAL EARTHWORK					\$ -
ASPHALT PAVEMENT					
ITEM	DESCRIPTION	QUANTITY	UNITS	UNIT PRICE	TOTAL
1	H/M ASPH.LEVELING.CR. TYPE B	1662	TON	\$ -	\$ -
2	H/M ASPH.BASE.CR. TYPE B	277	TON	\$ -	\$ -
3	H/M ASPH.INTERMEDIATE CR.TYPE B	104	TON	\$ -	\$ -
4	H/M ASPH.SURF.CR. TYPE B	726	TON	\$ -	\$ -
SUB-TOTAL ASPHALT PAVEMENT					\$ -
MAINTENANCE AND CONTROL OF TRAFFIC					
ITEM	DESCRIPTION	QUANTITY	UNITS	UNIT PRICE	TOTAL
1	PVT.MRK(TEMP-PNT)4"YEL.SLD.LN	4010	LF	\$ -	\$ -
2	PVT.MRK(TEMP-PNT)4"WH.SOLID LN	888	LF	\$ -	\$ -
3	PVT.MRK(TEMP-PNT)24"WH.SLD.LN.	541	LF	\$ -	\$ -
4	4" WH SLD LNE PVT EL TH-90 ML	888	LF	\$ -	\$ -
5	24" WH SLDLNES THERMO-125 MIL.	541	LF	\$ -	\$ -
6	HANDICAP SYMBOL-THERMO-125MIL.	2	EA	\$ -	\$ -
7	4"YEL.SLD.LNES.- THERMO. 90MIL	4010	LF	\$ -	\$ -
8	FLAT SH,T-3,SIZE DETER.BY MSG.	62.5	SF	\$ -	\$ -
9	U-SEC.POST FOR SGN SUPP. - 3P	100	LF	\$ -	\$ -
10	CHANGEABLE MESSAGE BOAR	2	EA	\$ -	\$ -
11	RAISED PVT. MARKER - YELLOW (80' SPACING)	25	EA	\$ -	\$ -
SUB-TOTAL MAINTENANCE AND CONTROL OF TRAFFIC					\$ -

STRUCTURES					
ITEM	DESCRIPTION	QUANTITY	UNITS	UNIT PRICE	TOTAL
1	15" RC PIPE CUL.-CLASS III	1066	LF	\$ -	\$ -
2	18" RC PIPE CUL.-CLASS III	756	LF	\$ -	\$ -
3	24" RC PIPE CUL.-CLASS III	659	LF	\$ -	\$ -
4	18" R.C. BEV. END SECTN-CL 3	4	EA	\$ -	\$ -
5	24" R.C. BEV. END SECTN-CL 3	2	EA	\$ -	\$ -
6	CATCH BASIN -TYPE 16	22	EA	\$ -	\$ -
7	CATCH BASIN -TYPE 16 MODIFIED BOX	5	EA	\$ -	\$ -
8	MANHOLE	11	EA	\$ -	\$ -
9	DROP INLET (24" X 24")	17	EA	\$ -	\$ -
10	ADJUST MANHOLE	3	EA	\$ -	\$ -
11	ADJUST UTILITY BOX	4	EA	\$ -	\$ -
12	ADJ.UTILITY VALVE BOX W/COVER	8	EA	\$ -	\$ -
13	RELOCATE AND ADJ. FIRE HYDRANT TO GRADE	3	EA	\$ -	\$ -
14	CONC.CURB & GUTTER(24")VERT.	3490	LF	\$ -	\$ -
15	CONC CURB & GUTTER - TRANSITIONAL	327	LF	\$ -	\$ -
16	CONCRETE CURB & GUTTER - VALLEY	678	LF	\$ -	\$ -
17	CONCRETE SIDEWALK(4" UNIFORM)	2571	SY	\$ -	\$ -
18	POROUS PAVER SIDEWALK	257	SY	\$ -	\$ -
19	DETECTABLE WARNING SURFACE	385	SF	\$ -	\$ -
20	CONCRETE DRIVEWAY(6" UNIFORM)	1851	SY	\$ -	\$ -
21	DEMO WOOD FENCING	694	LF	\$ -	\$ -
22	WOOD FENCING (REPLACE)	694	LF	\$ -	\$ -
23	DEMO CHAIN-LINK FENCING	406	LF	\$ -	\$ -
24	CHAIN-LINK FENCING (REPLACE)	406	LF	\$ -	\$ -
25	TIMBER WALK BRIDGE	1	LS	\$ -	\$ -
26	FLOWABLE FILL	30	CY	\$ -	\$ -
SUB-TOTAL STRUCTURES					\$ -
EROSION AND SEDIMENT CONTROL					
ITEM	DESCRIPTION	QUANTITY	UNITS	UNIT PRICE	TOTAL
1	PERMANENT COVER	1.5	ACRE	\$ -	\$ -
2	TEMPORARY COVER	3.8	ACRE	\$ -	\$ -
3	SOIL TEST	1	LS	\$ -	\$ -
4	NPDES STUDY NO.	6	MO	\$ -	\$ -
5	EROSION CONTROL	1	LS	\$ -	\$ -
6	SILT FENCE	5413	LF	\$ -	\$ -
7	TREE PROTECTION FENCING	805	LF	\$ -	\$ -
8	INLET STRUC.FLTR-TYPE E-CB T-1	27	EA	\$ -	\$ -
9	INLET STRUCTURE FILTER - TYPE A	46	LF	\$ -	\$ -
10	STABILIZED CONSTR. ENTRANCE	2	EA	\$ -	\$ -
SUB-TOTAL EROSION AND SEDIMENT CONTROL					\$ -
MISCELLANEOUS					
ITEM	DESCRIPTION	QUANTITY	UNITS	UNIT PRICE	TOTAL
1				\$ -	\$ -
2				\$ -	\$ -
3				\$ -	\$ -
4				\$ -	\$ -
5				\$ -	\$ -
6				\$ -	\$ -
SUB-TOTAL MISCELLANEOUS					\$ -
TOTAL SITE DEVELOPMENT COST					\$ -

NOTE: WET AND DRY UTILITY RELOCATION IS NOT INCLUDED

TOTAL BID FOR ALL ESTIMATED PRICES _____
(Use words)

(Figures) (\$ _____)

Unit Prices have been computed in accordance with paragraph 11.03.C of the General Conditions.

BIDDER acknowledges estimated quantities are not guaranteed and are solely for the purpose of comparison of Bids, and final payment for all Unit Price Bid items will be based on actual quantities determined as provided, determined as provided in the Contract Documents.

5. BIDDER agrees the Work will be substantially complete within a timeframe agreed upon between the Owner and Bidder based on the schedule submitted by Contractor; and completed and ready for final payment in accordance with paragraph 14.07 of the General Conditions within a timeframe agreed upon between the Owner and Bidder based on the schedule submitted by Contractor.
6. BIDDER accepts provisions of the Agreement as to liquidated damages in the event of failure to complete the Work within times specified in the Agreement.
7. The following documents are attached to and made a condition of this Bid:
 - a. Required Bid Security in the form of 10 percent of the Bid Total Price.
 - b. A tabulation of Subcontractors, Suppliers and other persons and organizations required to be identified in this Bid.
 - c. Required BIDDER's Qualification Statement with supporting data.
 - d. Construction schedule, including start date.
 - e. Completed Bid Submittal Requirements Checklist.
8. The undersigned further agrees in case of failure on his/her part to execute the said contract and the Bond within 15 consecutive calendar days after written notice being given of the award of the contract, the check or bid bond accompanying this bid, and the monies payable thereon shall be paid into the funds of the Owner as liquidated damages for such failure, otherwise, the check or bid bond accompanying this proposal shall be returned to the undersigned.
9. Communications concerning this Bid shall be addressed to:

Thomas & Hutton
Mays Boyd, P.E.
50 Park of Commerce Way
Savannah, GA 31405
(912)721-4340
boyd.m@thomasandhutton.com

- 10. Terms used in this Bid which are defined in the General Conditions or Instructions will have the meanings indicated in the General Conditions of Instructions.

SUBMITTED on _____, 2016.

CONTRACTOR'S NAME


ADDRESS:

BY: _____

State Contractor License No. _____

State Bidder License No. _____

State Utility Contractor License No. _____

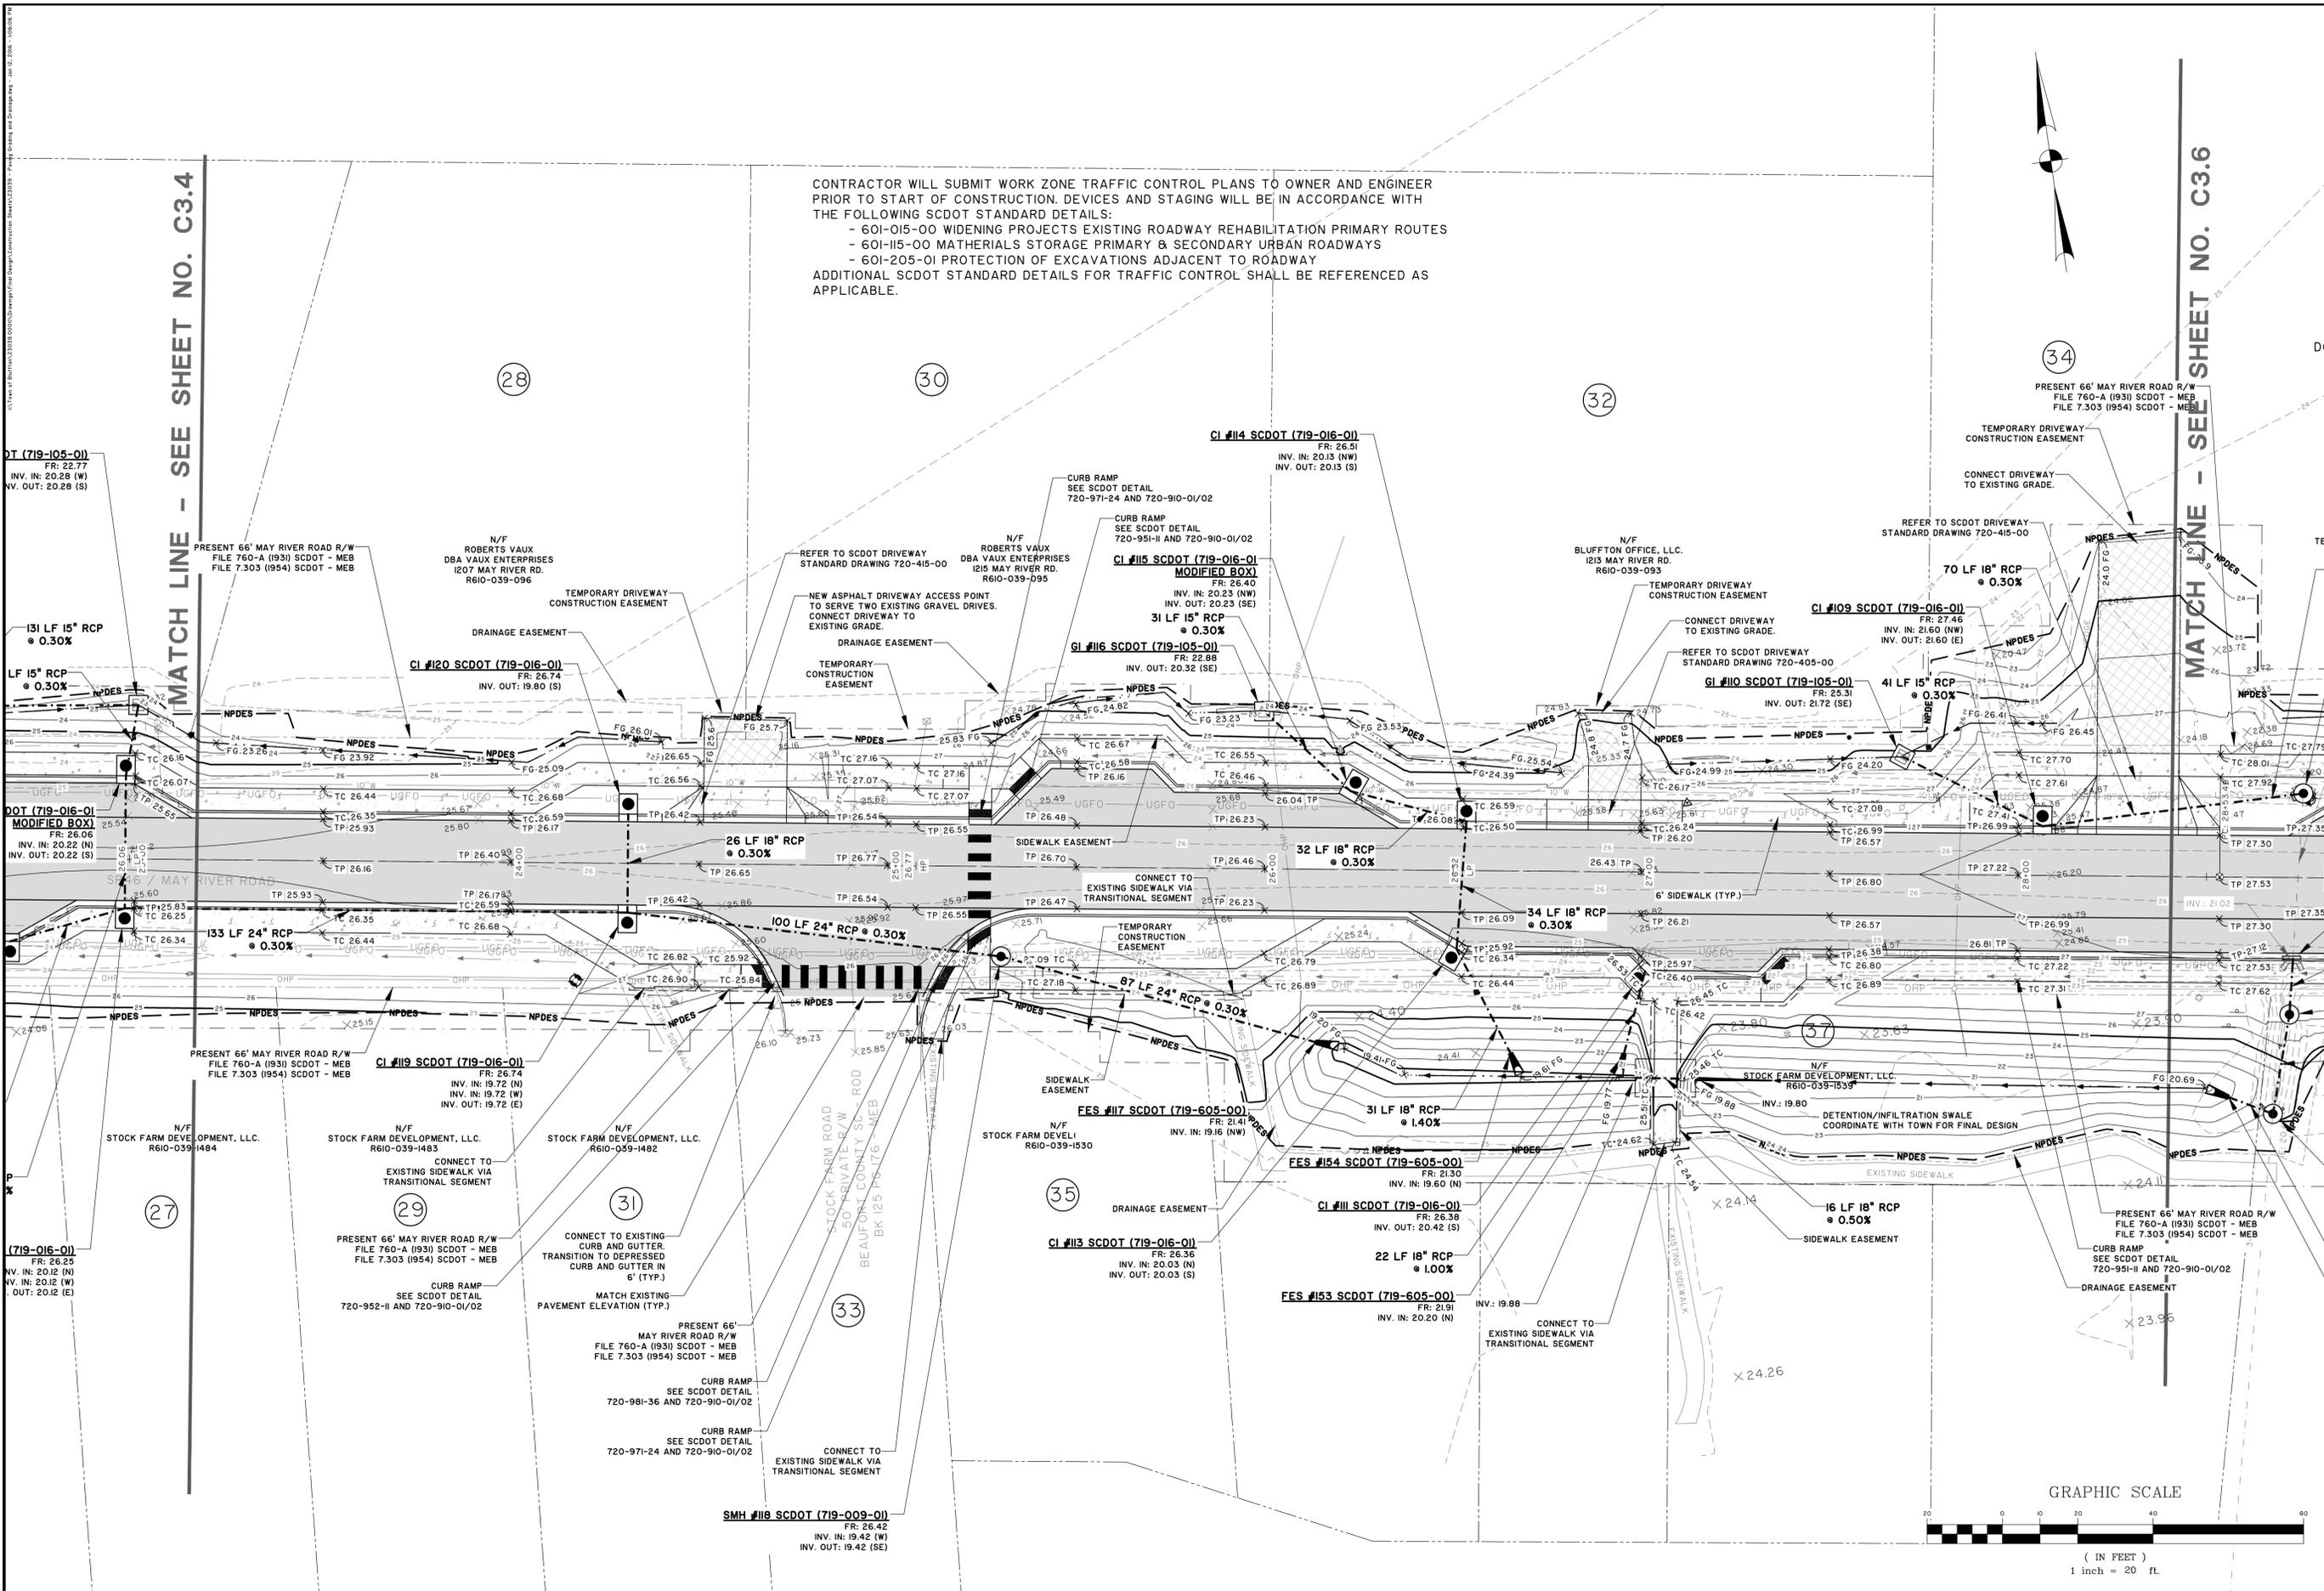

CONTRACTOR WILL SUBMIT WORK ZONE TRAFFIC CONTROL PLANS TO OWNER AND ENGINEER PRIOR TO START OF CONSTRUCTION. DEVICES AND STAGING WILL BE IN ACCORDANCE WITH THE FOLLOWING SCDOT STANDARD DETAILS:

- 60I-015-00 WIDENING PROJECTS EXISTING ROADWAY REHABILITATION PRIMARY ROUTES
- 60I-115-00 MATERIALS STORAGE PRIMARY & SECONDARY URBAN ROADWAYS
- 60I-205-01 PROTECTION OF EXCAVATIONS ADJACENT TO ROADWAY


ADDITIONAL SCDOT STANDARD DETAILS FOR TRAFFIC CONTROL SHALL BE REFERENCED AS APPLICABLE.

34

PRESENT 66' MAY RIVER ROAD R/W
FILE 760-A (1931) SCDOT - MEB
FILE 7.303 (1954) SCDOT - MEB

MATCH LINE - SEE SHEET NO. C3.6

MATCH LINE - SEE SHEET NO. C3.4

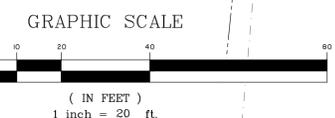

NO.	BY	DATE	REVISIONS
7	DSC	8/5/14	REVISED PER SCDOT COMMENTS
6	MCS	4/21/14	REVISED DETENTION/INFILTRATION SWALE & SIDEWALK
5	MCS	4/1/14	REVISED PER PUBLIC MEETING COMMENTS

THOMAS & HUTTON
Engineering | Surveying | Planning | GIS | Consulting
50 Park of Commerce Way • PO Box 2727
Savannah, GA 31402-2727 • 912.234.5300
www.thomasandhutton.com
Burrhead, GA | Charleston, SC | Myrtle Beach, SC | Wilmington, NC

TOWN OF BLUFFTON
BLUFFTON, BEAUFORT COUNTY, SOUTH CAROLINA

MAY RIVER ROAD IMPROVEMENTS PHASE II

PAVING GRADING AND DRAINAGE PLAN



JOB NO: J-23039
DATE: 5/16/2011
DRAWN: DMB
DESIGNED: RMS
REVIEWED: RMS
APPROVED: RMS
SCALE: 1" = 20'

C3.5

6-28-2016

SEE SHEET NO. C3.5

CONTRACTOR WILL SUBMIT WORK ZONE TRAFFIC CONTROL PLANS TO OWNER AND ENGINEER PRIOR TO START OF CONSTRUCTION. DEVICES AND STAGING WILL BE IN ACCORDANCE WITH THE FOLLOWING SCDOT STANDARD DETAILS:
- 60I-015-00 WIDENING PROJECTS EXISTING ROADWAY REHABILITATION PRIMARY ROUTES
- 60I-115-00 MATERIALS STORAGE PRIMARY & SECONDARY URBAN ROADWAYS
- 60I-205-01 PROTECTION OF EXCAVATIONS ADJACENT TO ROADWAY
ADDITIONAL SCDOT STANDARD DETAILS FOR TRAFFIC CONTROL SHALL BE REFERENCED AS APPLICABLE.

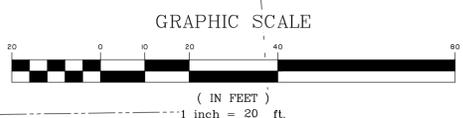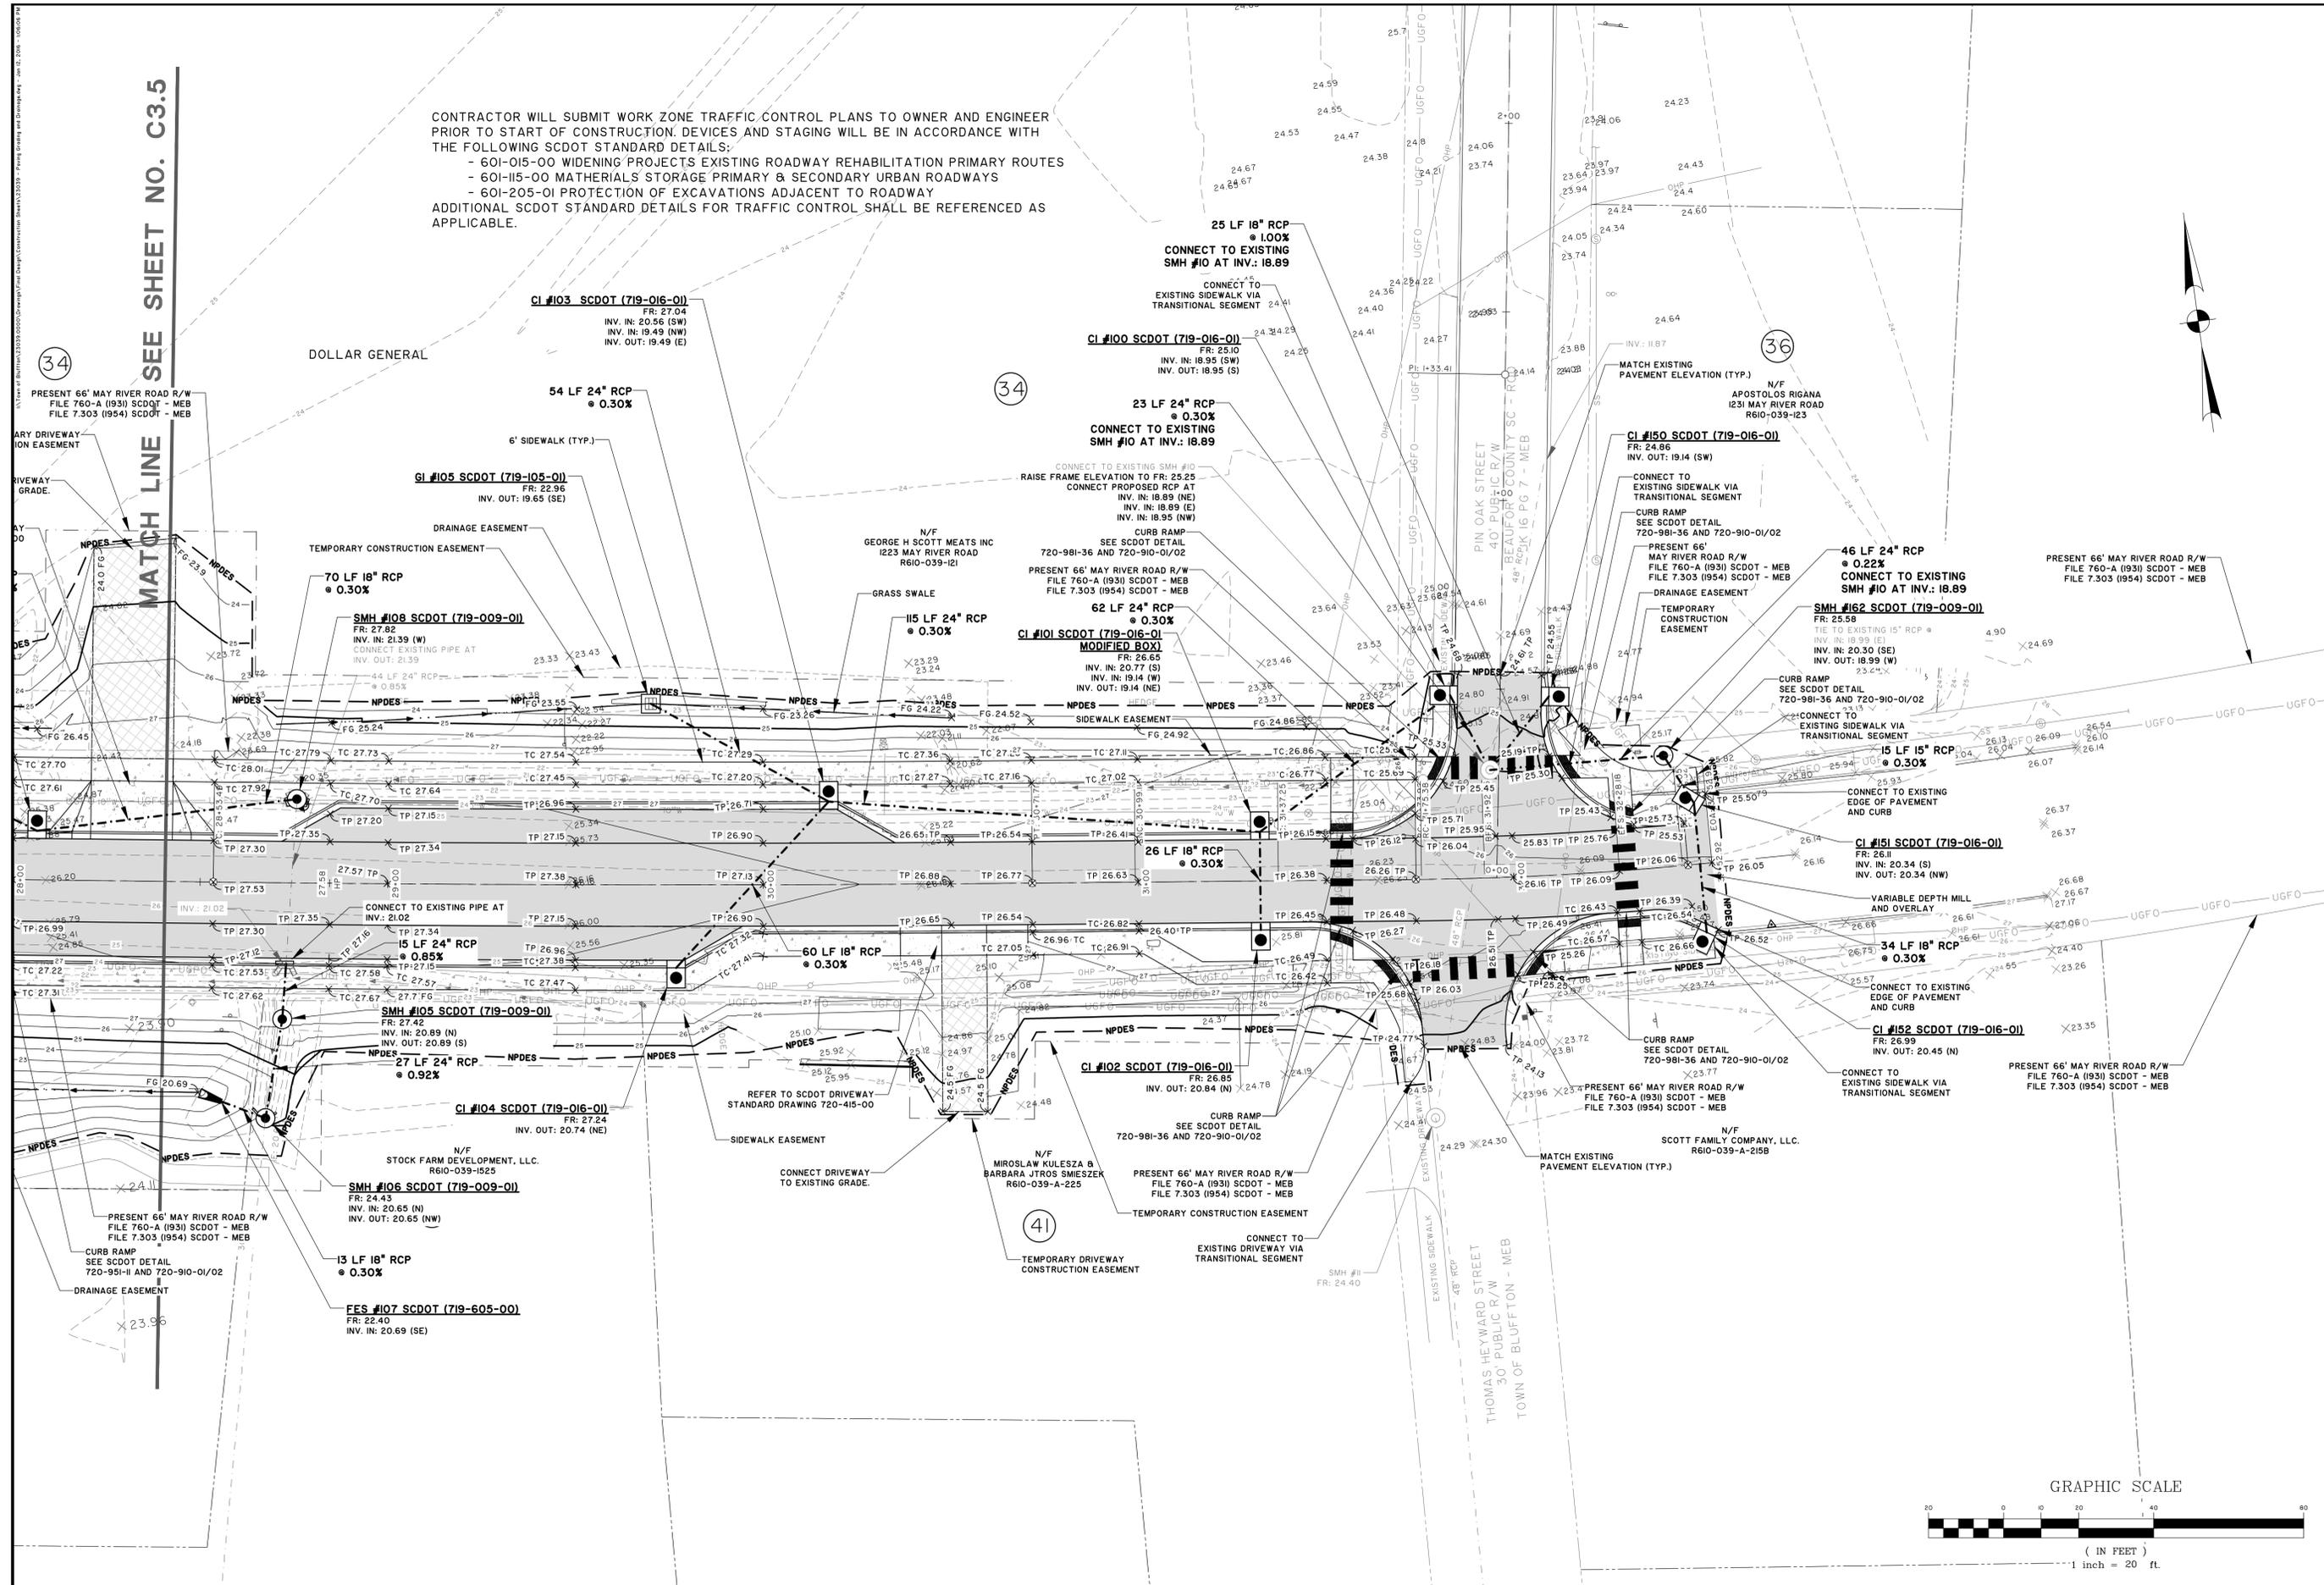

6-28-2016

NO.	REVISIONS	BY	DATE
7	REVISED PER SCDOT COMMENTS	DSC	8/27/14
6	REVISED DETENTION/FILTRATION SWALE & SIDEWALK	MCS	4/21/14
5	REVISED PER PUBLIC MEETING COMMENTS	MCS	4/1/14

THOMAS & HUTTON
 Engineering | Surveying | Planning | GIS | Consulting
 50 Park of Commerce Way • PO Box 2727
 Savannah, GA 31402-2727 • 912.234.5300
 www.thomasandhutton.com

TOWN OF BLUFFTON
 BLUFFTON, BEAUFORT COUNTY, SOUTH CAROLINA
MAY RIVER ROAD IMPROVEMENTS PHASE II
PAVING GRADING AND DRAINAGE PLAN

JOB NO:	J-23039
DATE:	5/16/2011
DRAWN:	DMB
DESIGNED:	RMS
REVIEWED:	RMS
APPROVED:	RMS
SCALE:	1" = 20'

C3.6